




調整池樹木伐採工事


[illegible]

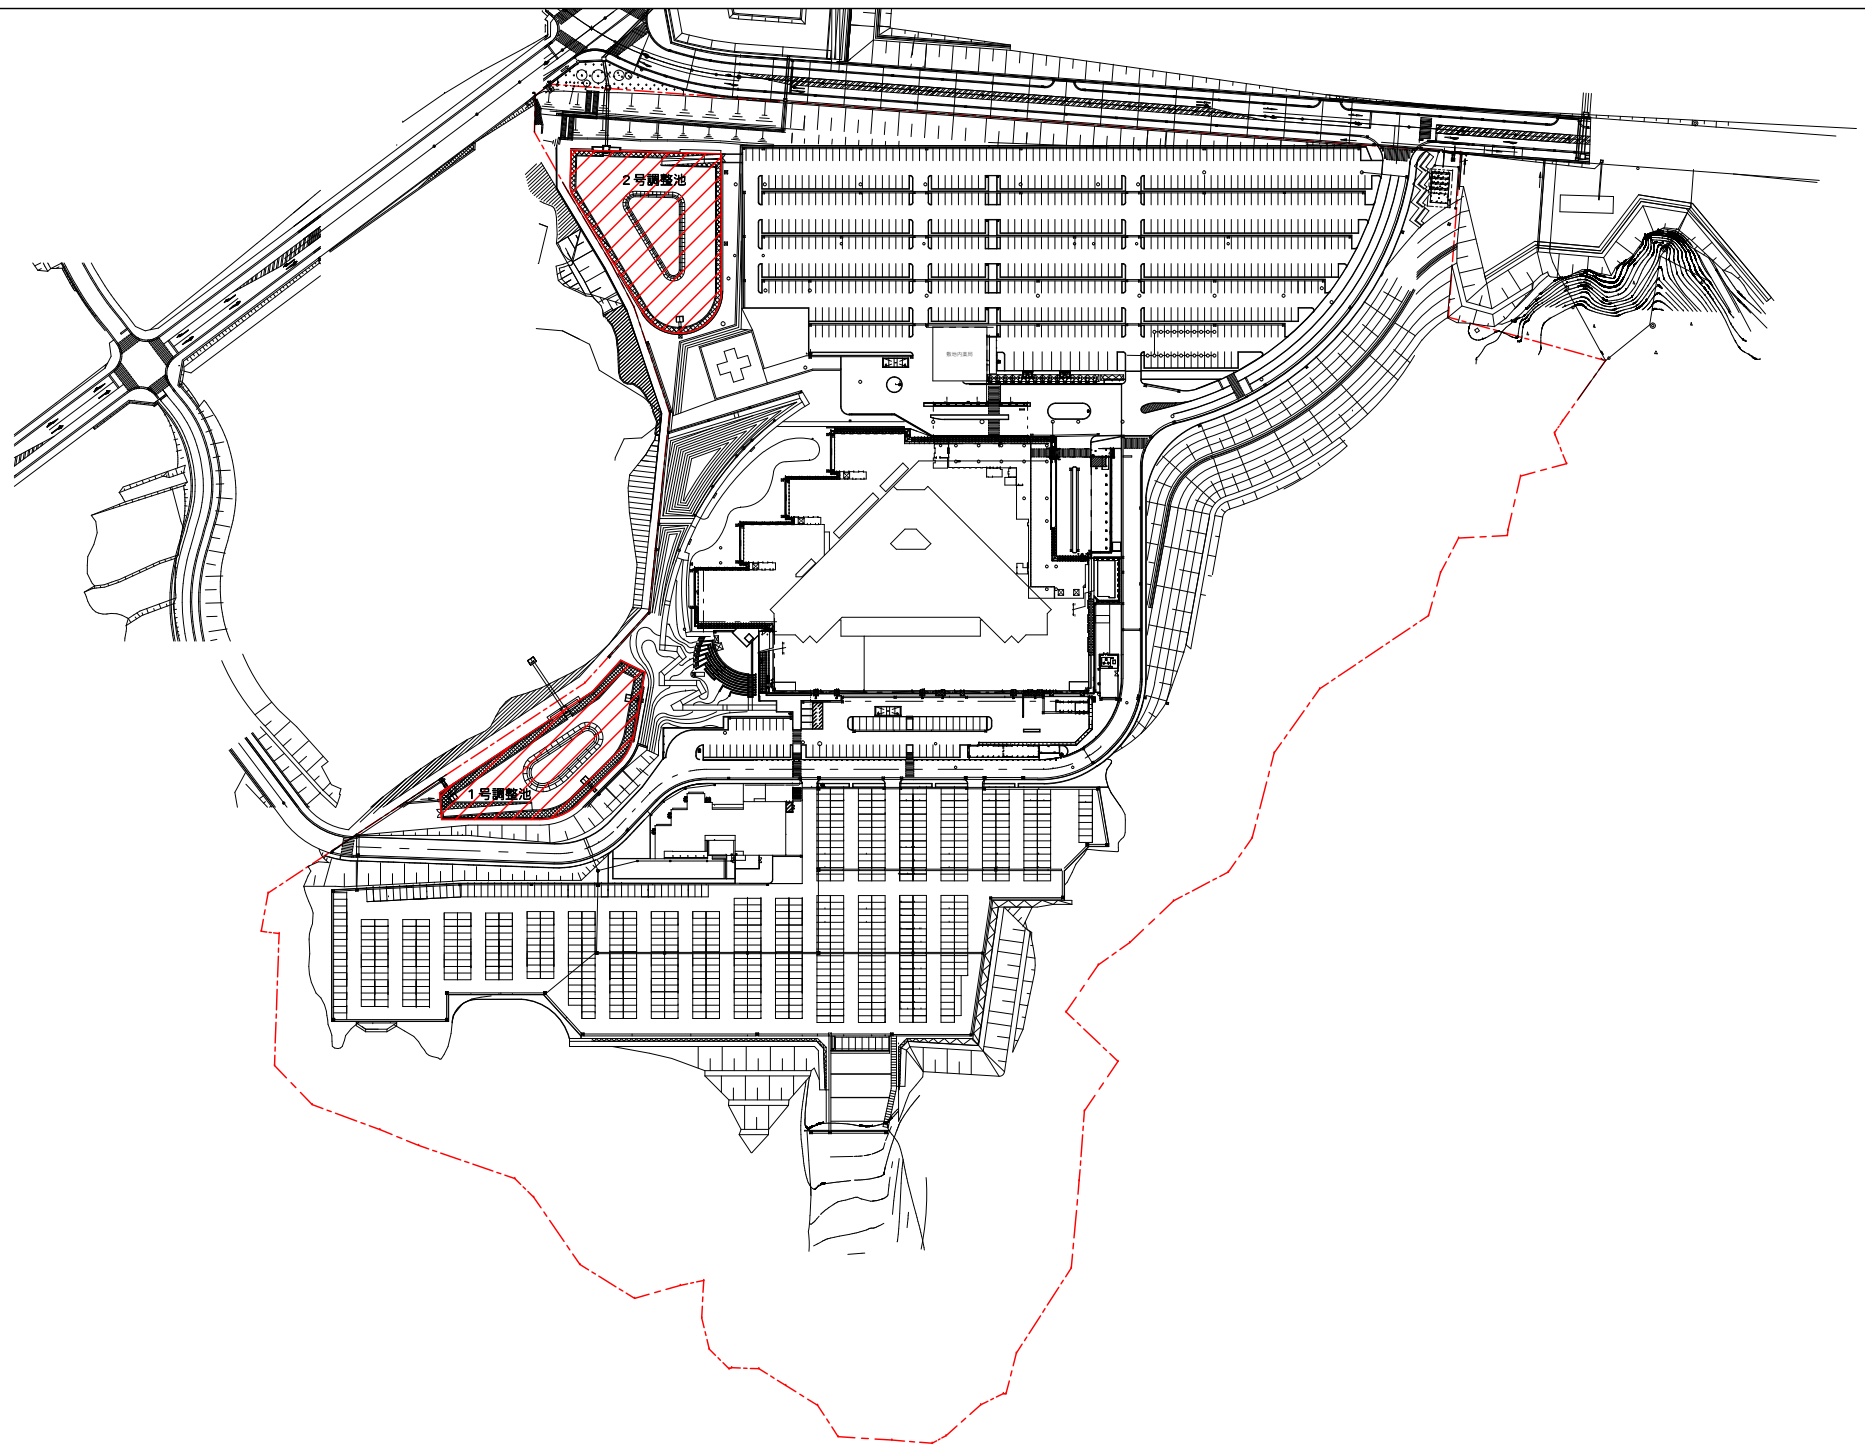

		100		掛川市・袋井市病院企業団立 中東遠総合医療センター	<div>111</div> <div>2025. 11</div> <div></div> <div></div> <div></div>		令和 7年度 掛川市袋井市病院企業団 施設維持管理事業 調整池樹木伐採工事	図面番号 C-001	
					<div>図面名</div> <div>全体配置図</div>				<div>縮尺</div> <div>A1 1:1500 A3 1:3000</div>
図記	図名								

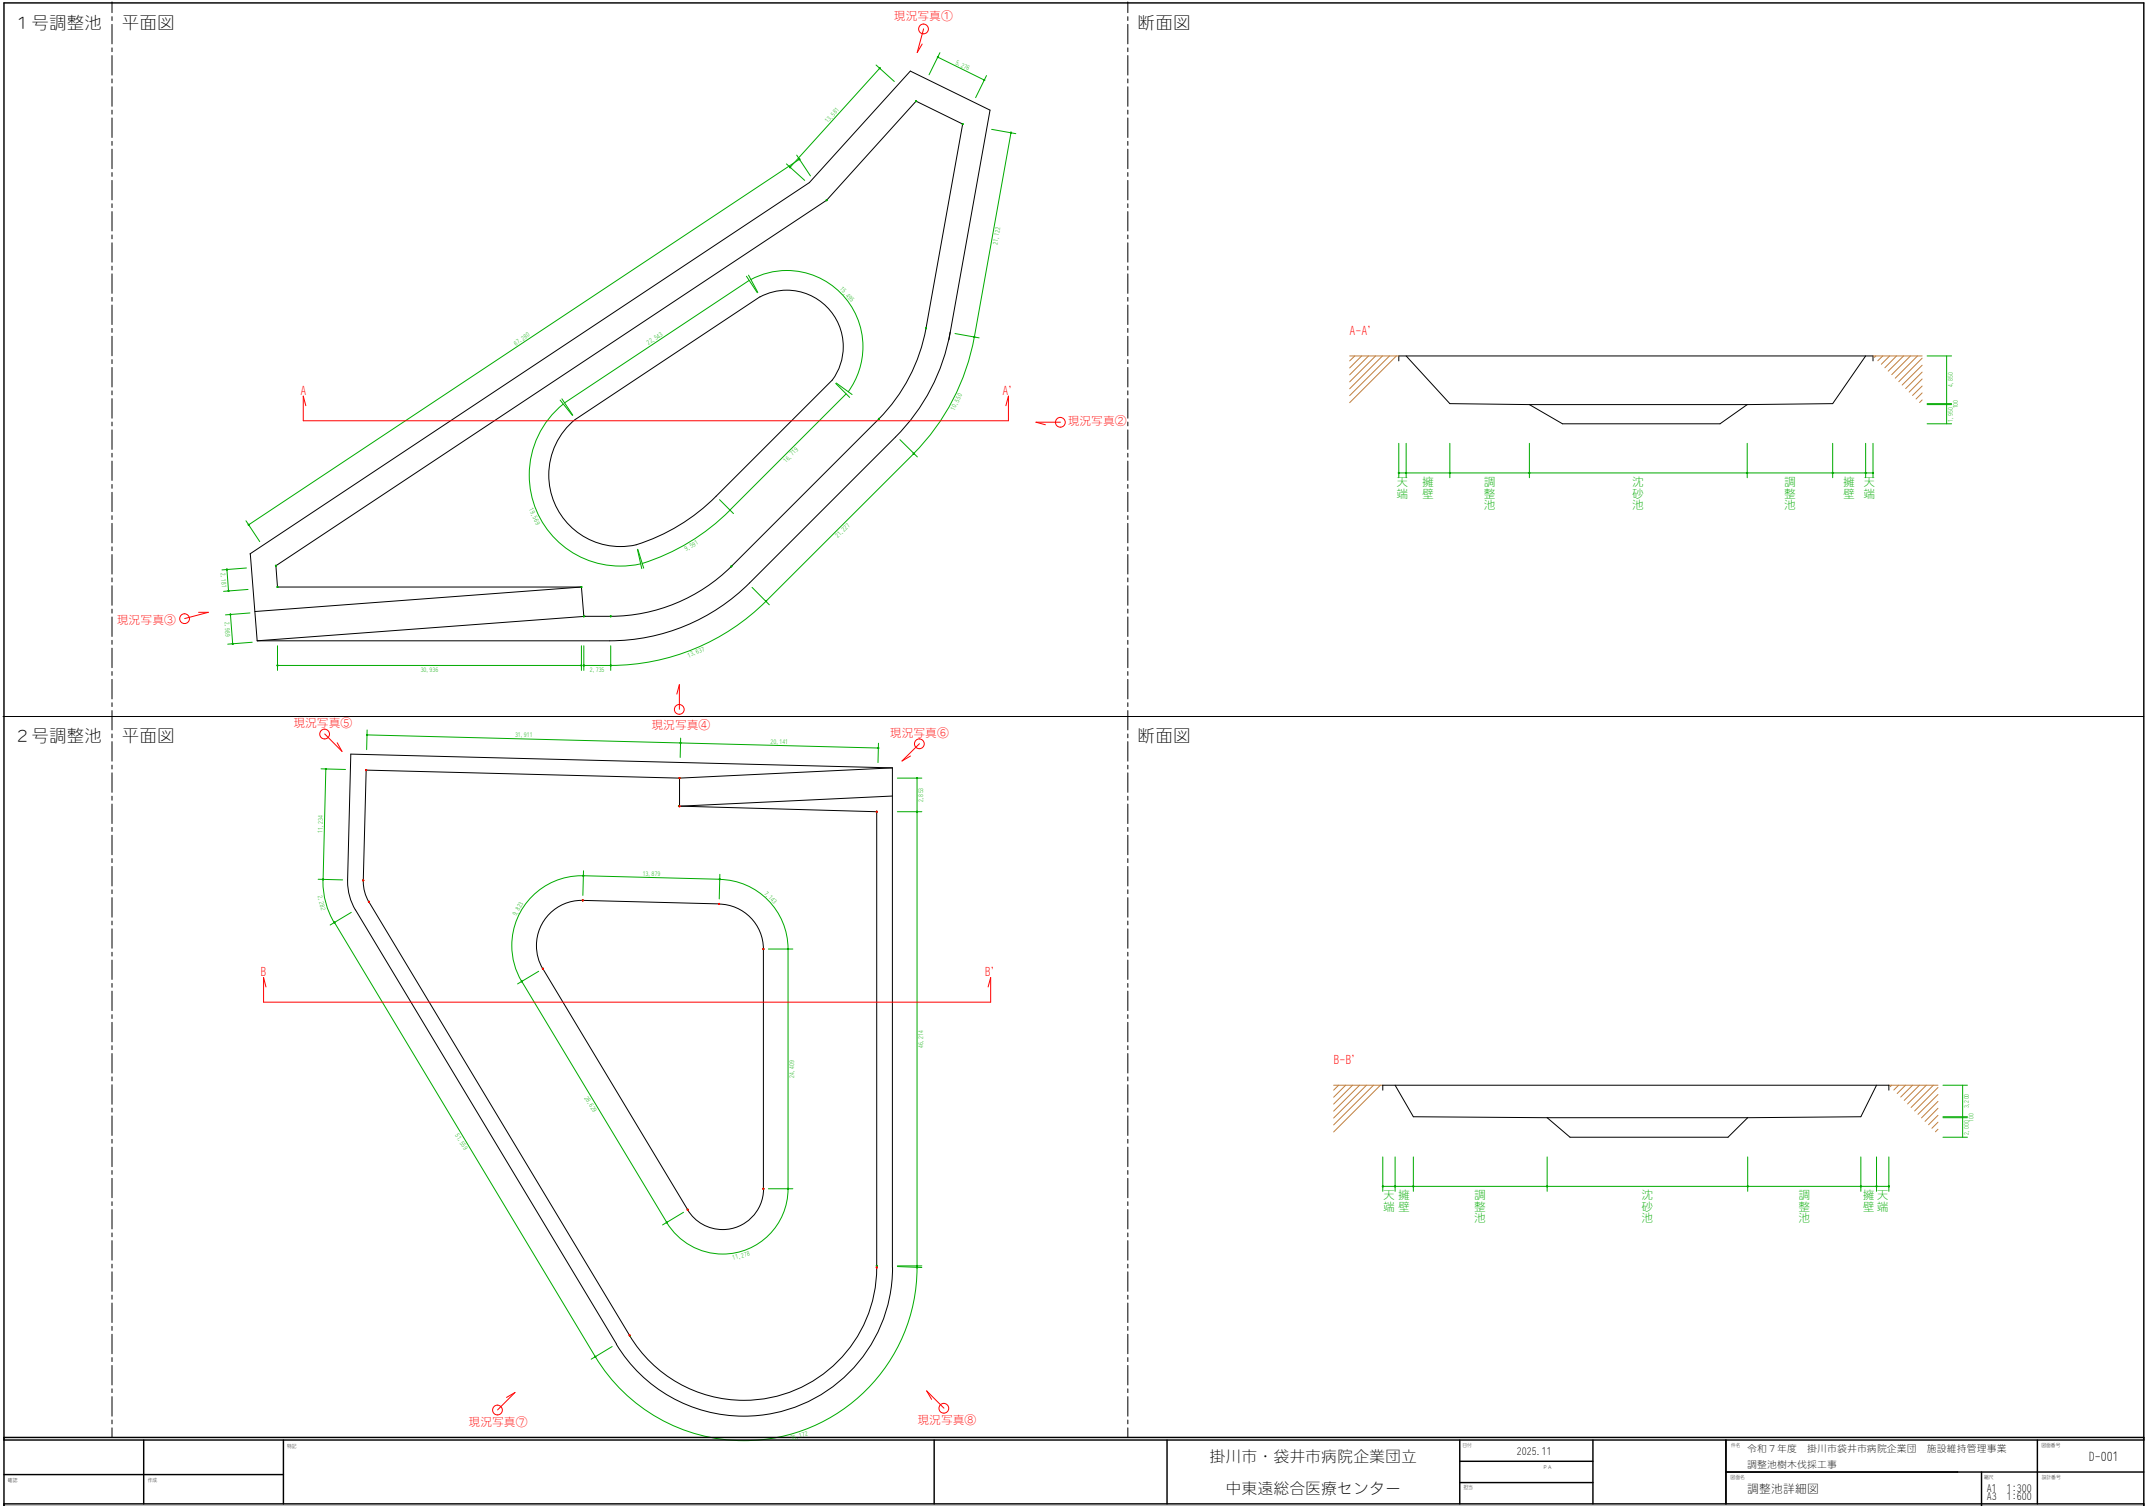

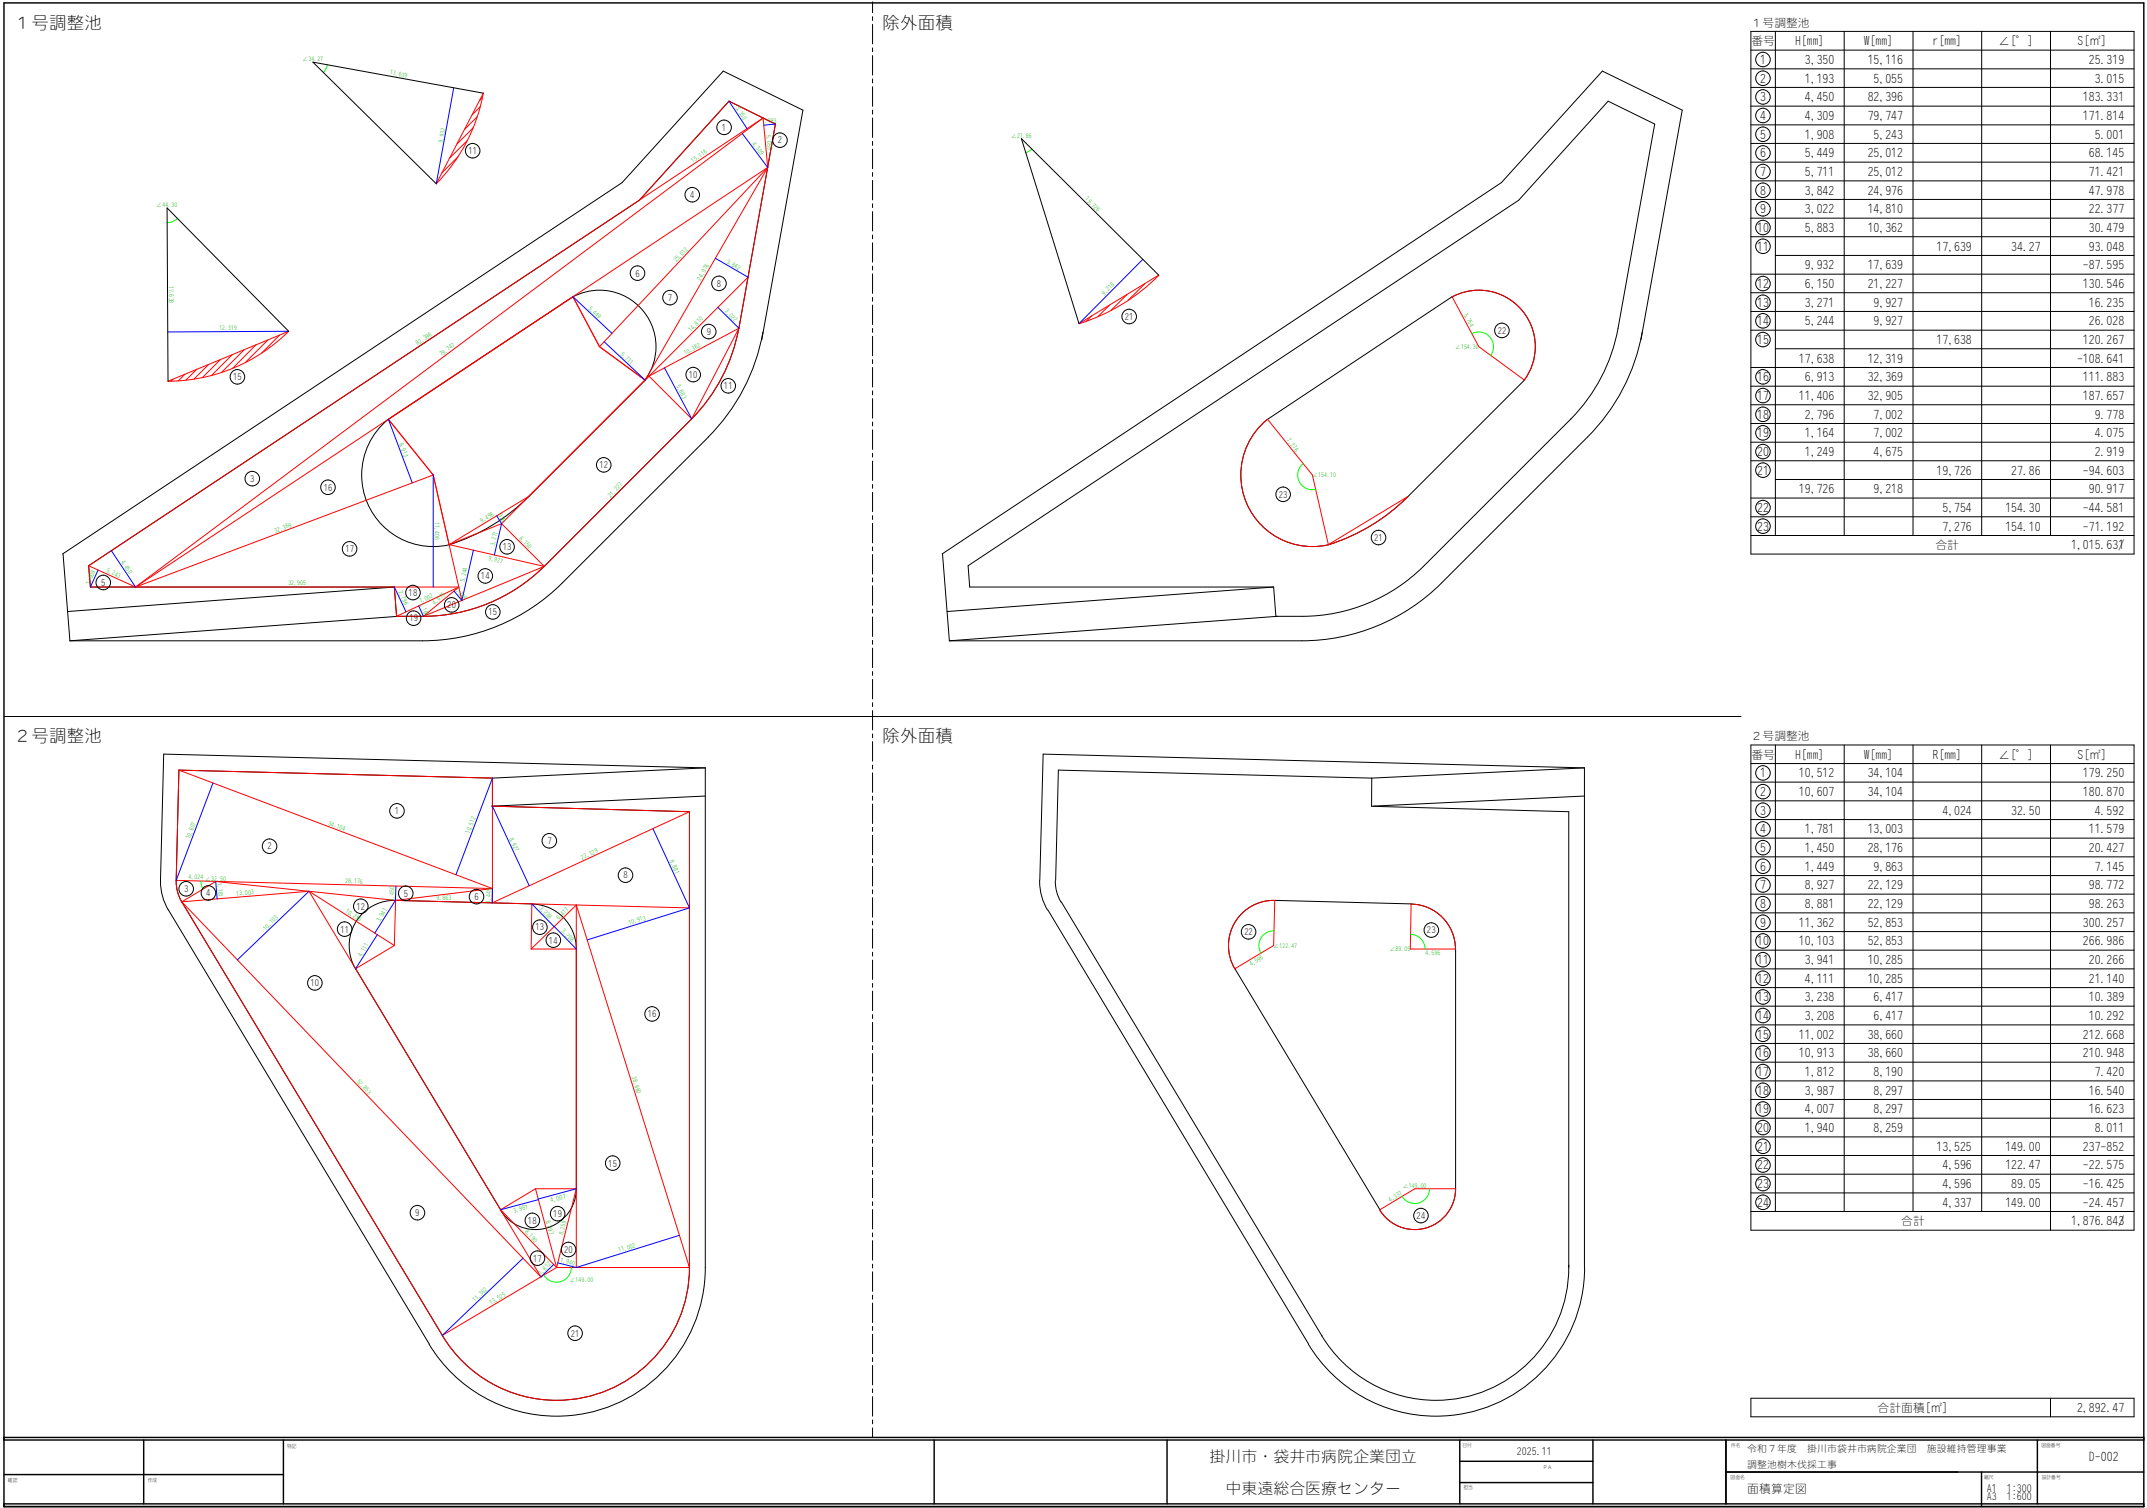

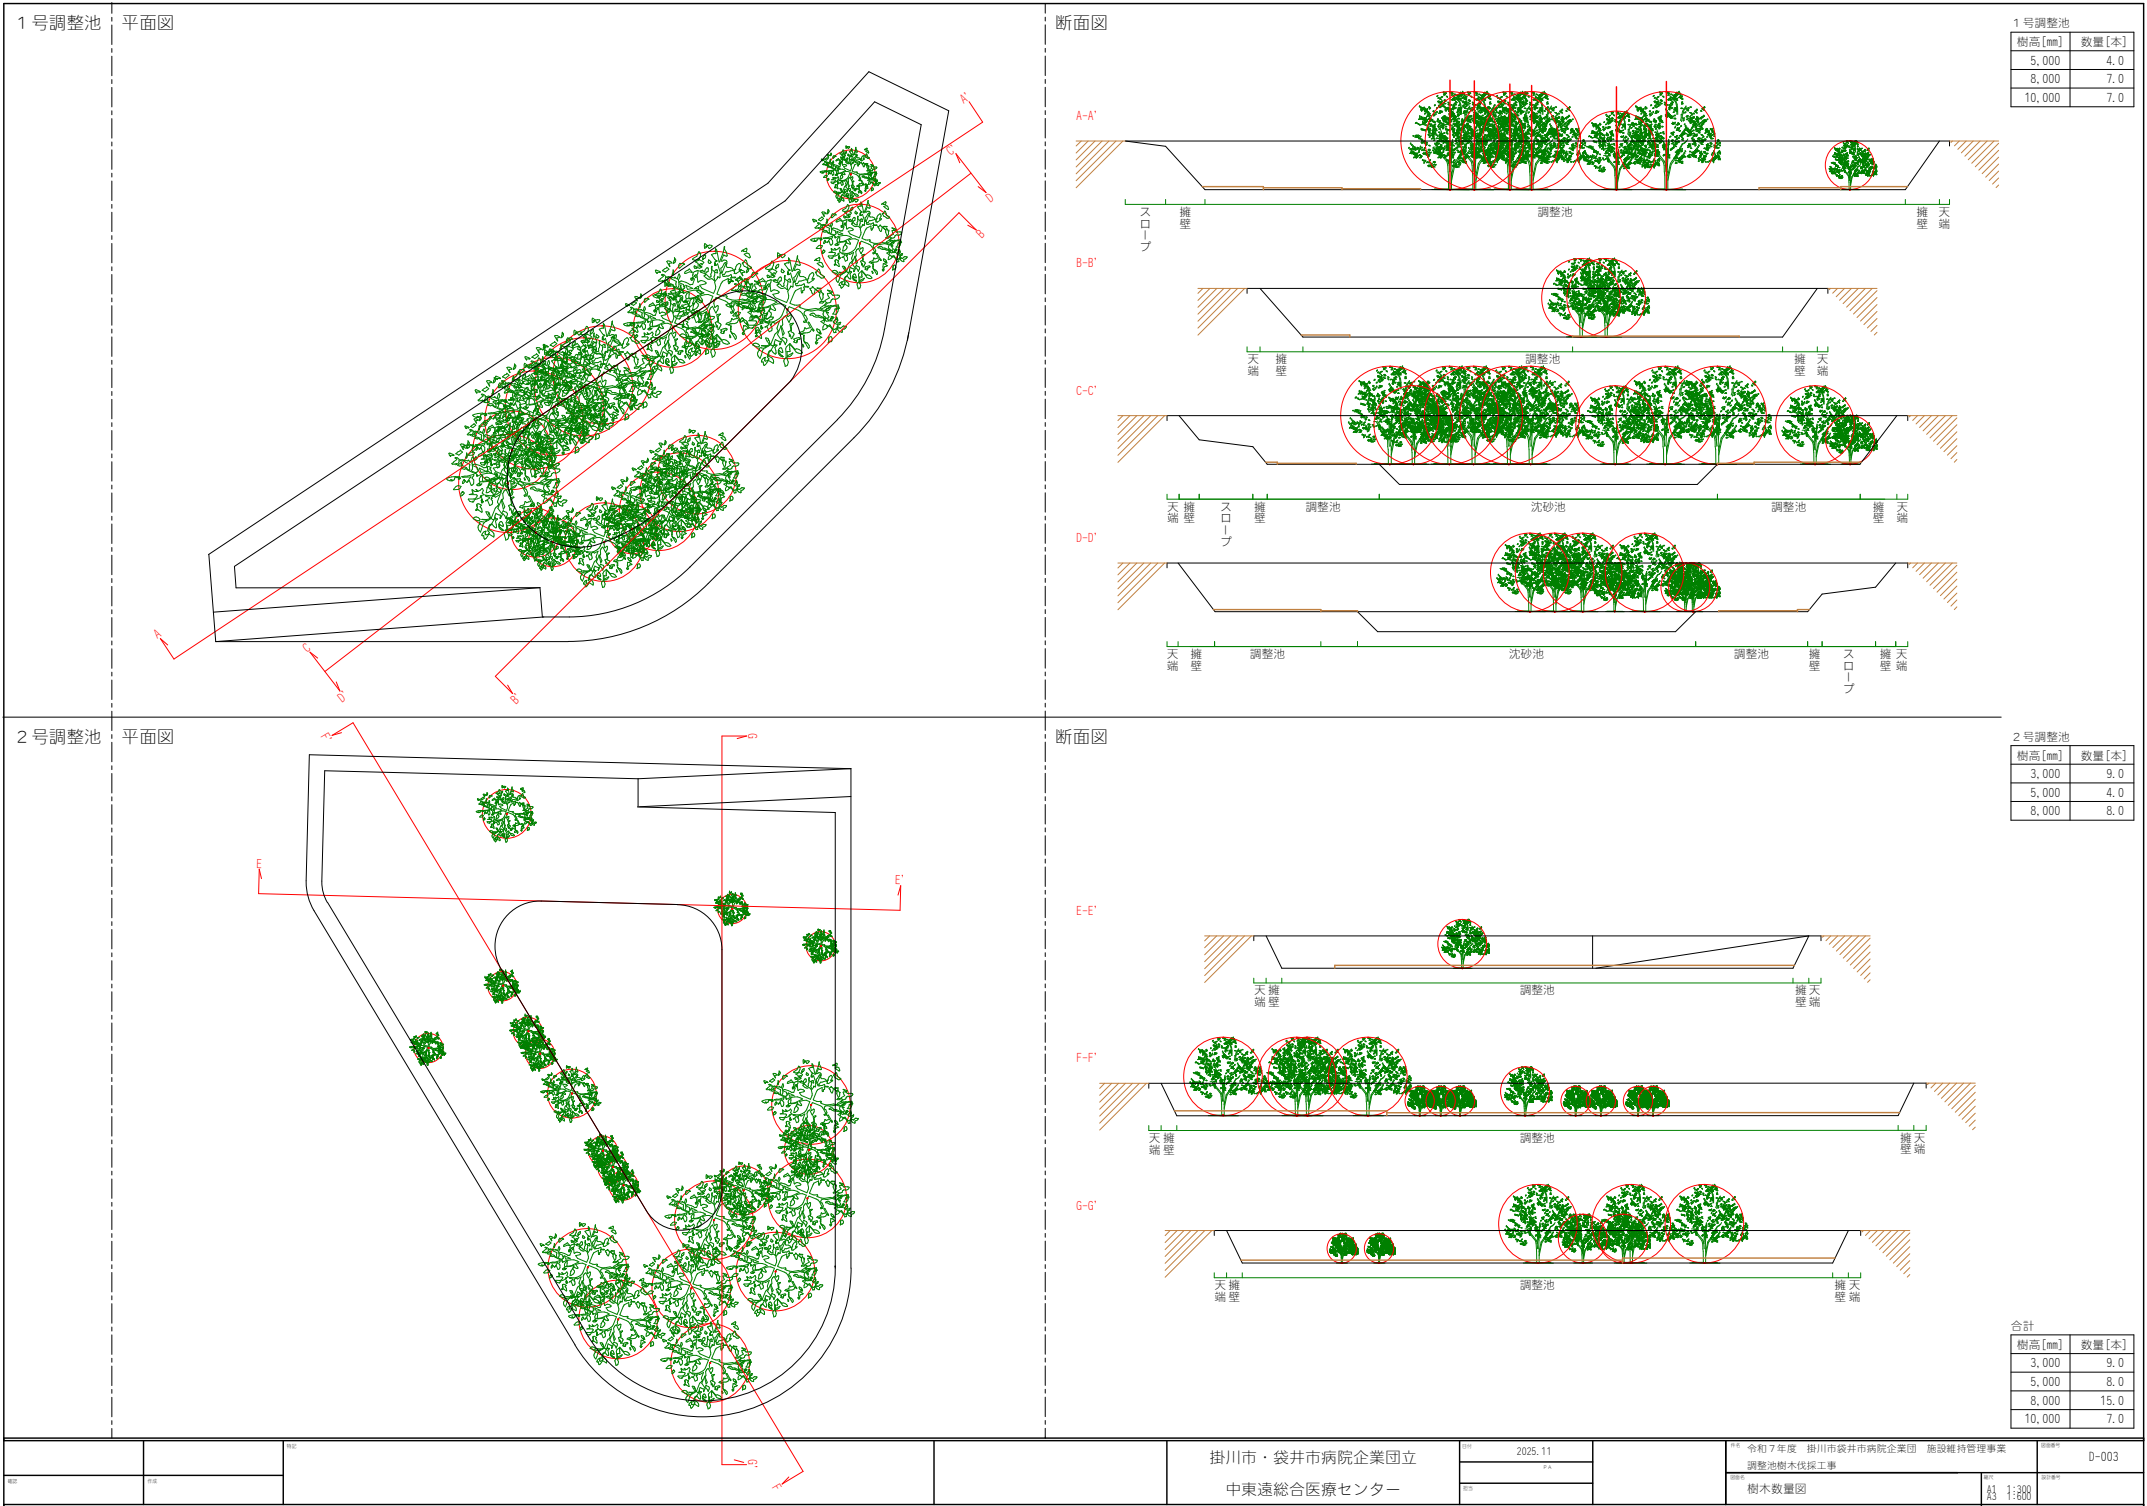

掛川市・袋井市病院企業団立

中東遠総合医療センター

2025.11


令和7年度 掛川市袋井市病院企業団 施設維持管理事業 調整池樹木伐採工事

樹木数量図


1:800

D-003

1号調整池

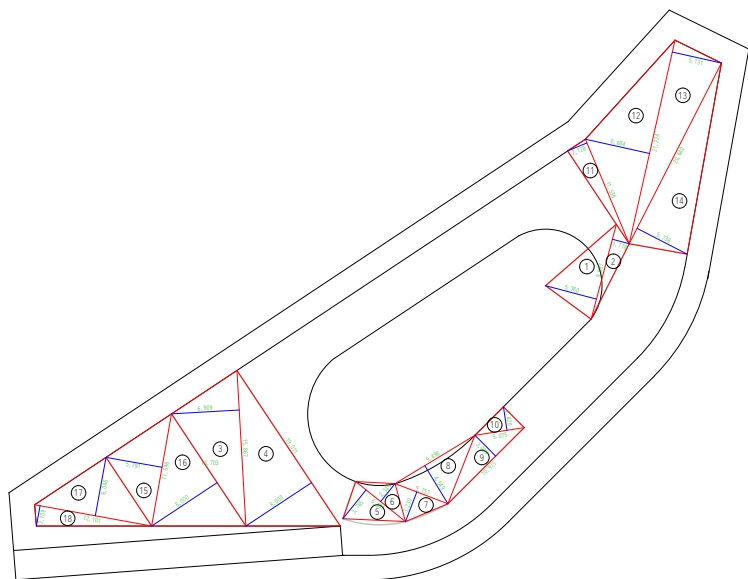


除外面積

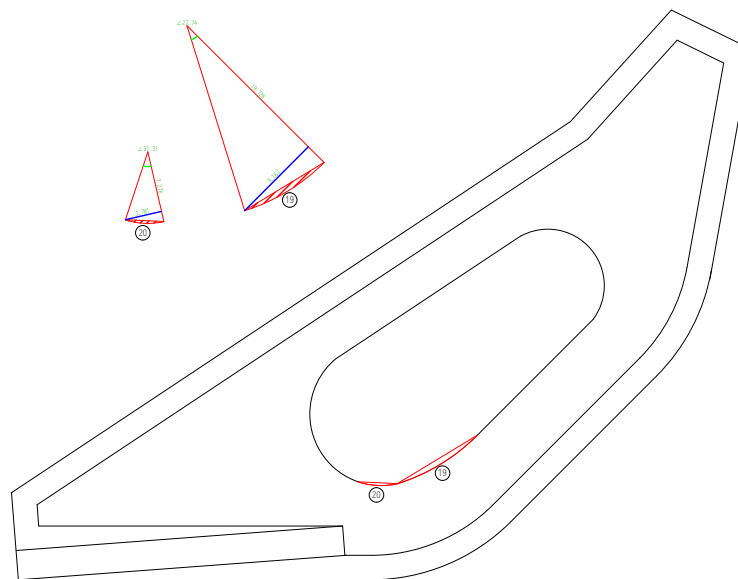


1号調整池

番号	H[mm]	W[mm]	r[mm]	∠[°]	S[mm ²]
①	9,987	5,360			26.765
②	9,987	1,778			8.878
③	15,867	6,909			54.812
④	19,011	8,000			76.044
⑤	6,501	3,765			12.238
⑥	6,501	2,346			7.625
⑦	5,757	3,230			9.297
⑧	9,498	4,549			21.603
⑨	10,973	3,000			16.459
⑩	5,075	2,420			6.140
⑪	11,536	2,128			24.548
⑫	21,224	6,684			70.930
⑬	21,224	5,131			54.450
⑭	20,640	5,736			59.195
⑮	11,596	5,791			33.576
⑯	11,596	8,000			46.384
⑰	12,101	6,046			36.581
⑱	12,101	2,109			12.760
⑲					-3.633
	19,726	9,182			(90.562)
			19,726	27.74	(-94.195)
⑳					0.709
					(13.755)
	7,276	3,781			(-14.644)
			7,276	31.31	
合計					582.627

2号調整池

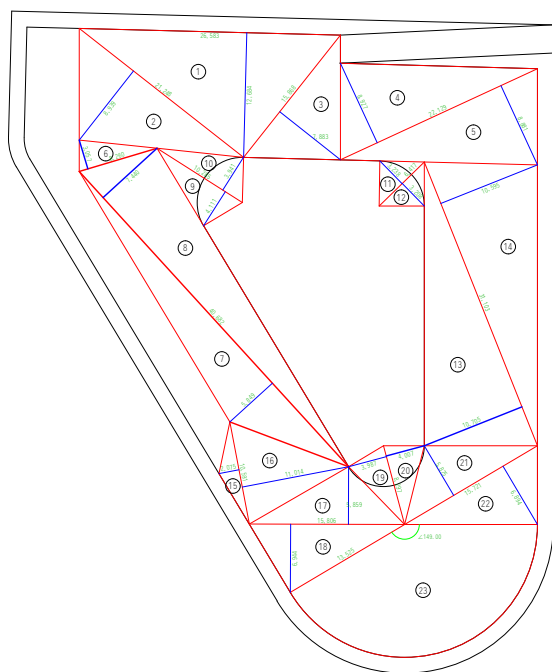

除外面積

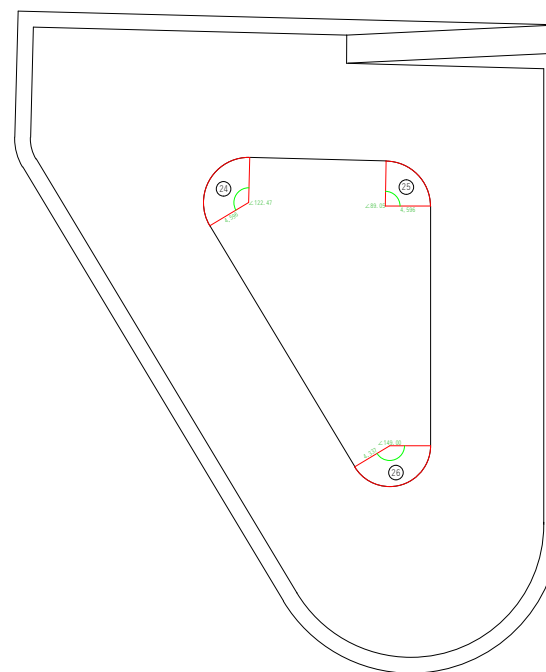

2号調整池

番号	H[mm]	W[mm]	R[mm]	∠[°]	S[mm2]
①	21,248	8,939			94,967
②	26,583	12,684			168,589
③	15,868	7,883			62,543
④	22,129	8,927			98,772
⑤	22,129	8,881			98,263
⑥	8,260	3,057			12,625
⑦	40,682	5,849			118,974
⑧	40,682	7,440			151,337
⑨	10,285	4,111			21,140
⑩	10,285	3,941			20,266
⑪	6,417	3,238			10,389
⑫	6,417	3,208			10,292
⑬	31,103	10,705			166,478
⑭	31,103	10,595			164,768
⑮	10,591	2,075			10,988
⑯	10,591	11,014			58,324
⑰	15,806	5,859			46,303
⑱	13,525	6,944			46,958
⑲	8,297	3,987			16,540
⑳	8,297	4,007			16,623
㉑	15,721	5,875			46,180
㉒	15,721	6,897			54,213
㉓			13,525	149.00	237,852
㉔			4,596	122.47	-22,575
㉕			4,596	89.50	-16,497
㉖			4,337	149.00	-24,457
合計					1,669,858

合計面積[m ²]	2,252.47
-----------------------	----------

		NO			掛川市・袋井市病院企業団立 中東遠総合医療センター	097	2025.11		令和7年度 掛川市袋井市病院企業団 施設維持管理事業 調整池樹木伐採工事	D-004
図面	内容					098				
						099			陳草範明図	A3 1:200

1号調整池

現況写真①



現況写真②



現況写真③



現況写真④




2号調整池

現況写真⑤



現況写真⑥

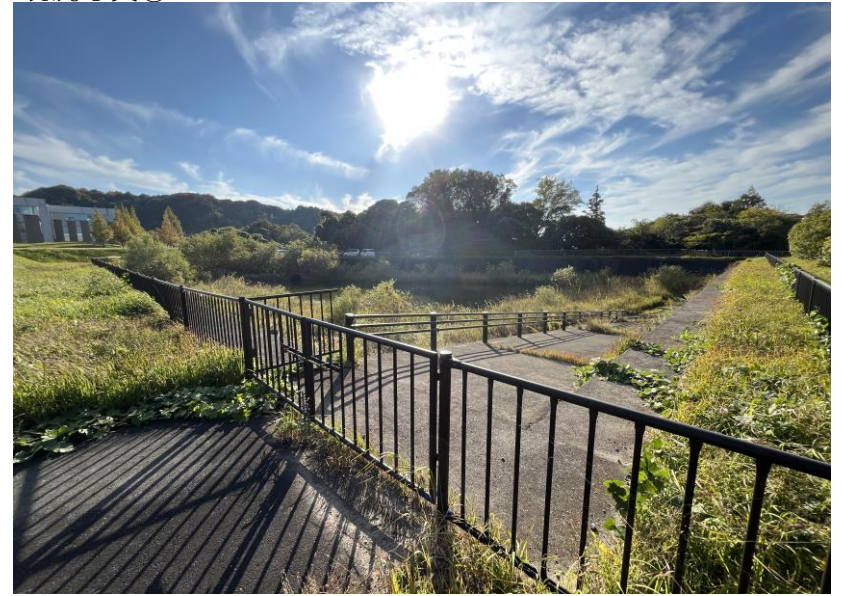

現況写真⑦



現況写真⑧

